



DIAMOND DOORS 
MANUFACTURERS OF QUALITY BI-FOLD DOOR SYSTEMS

TITLE: CONNECTION DETAIL
STEEL CONSTRUCTION
WIND COLUMN 'I' BEAM

PROPRIETARY AND CONFIDENTIAL
THE INFORMATION CONTAINED IN THIS
DRAWING IS THE SOLE PROPERTY OF DIAMOND
DOORS. ANY REPRODUCTION IN PART OR AS A
WHOLE WITHOUT THE WRITTEN PERMISSION OF
DIAMOND DOORS IS PROHIBITED.

ALL DIMENSIONS ARE IN INCHES

DWG. NO.: -			
DRAWN:	J.H.	DATE:	APRIL 18, 2011
SCALE:	AS SHOWN	SHEET:	REV:
DO NOT SCALE DRAWING		1 OF 1	-

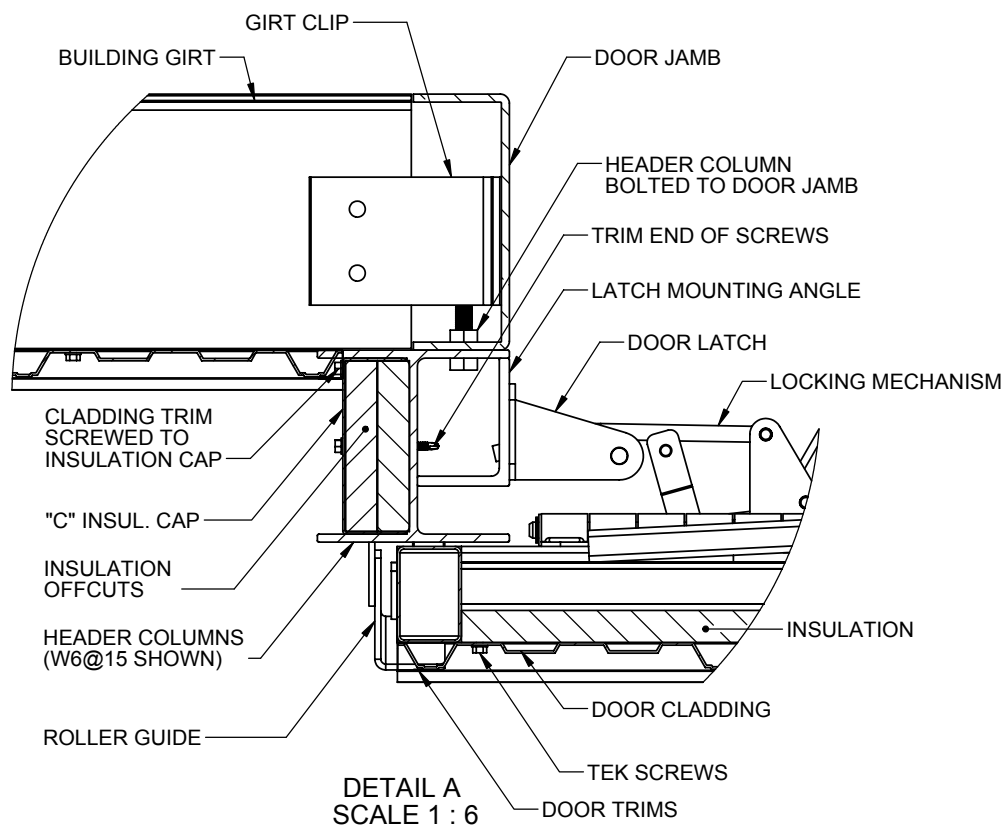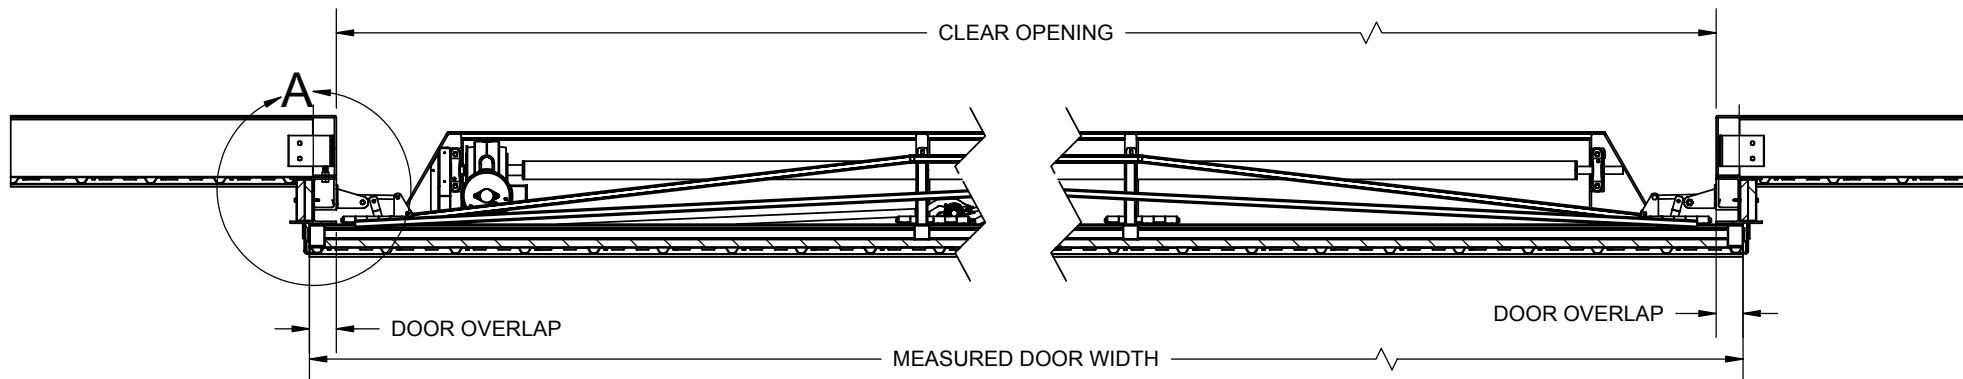

DIAMOND DOORS 
MANUFACTURERS OF QUALITY BI-FOLD DOOR SYSTEMS

TITLE: **CONNECTION DETAIL
STEEL CONSTRUCTION
DOOR JAMB 'C' CHANNEL**

PROPRIETARY AND CONFIDENTIAL		DWG. NO.: -	
THE INFORMATION CONTAINED IN THIS DRAWING IS THE SOLE PROPERTY OF DIAMOND DOORS. ANY REPRODUCTION IN PART OR AS A WHOLE WITHOUT THE WRITTEN PERMISSION OF DIAMOND DOORS IS PROHIBITED.		DRAWN: J.H. DATE: MAY 5, 2011	
ALL DIMENSIONS ARE IN INCHES		SCALE: AS SHOWN	SHEET: 1 OF 1
		DO NOT SCALE DRAWING	REV: -